
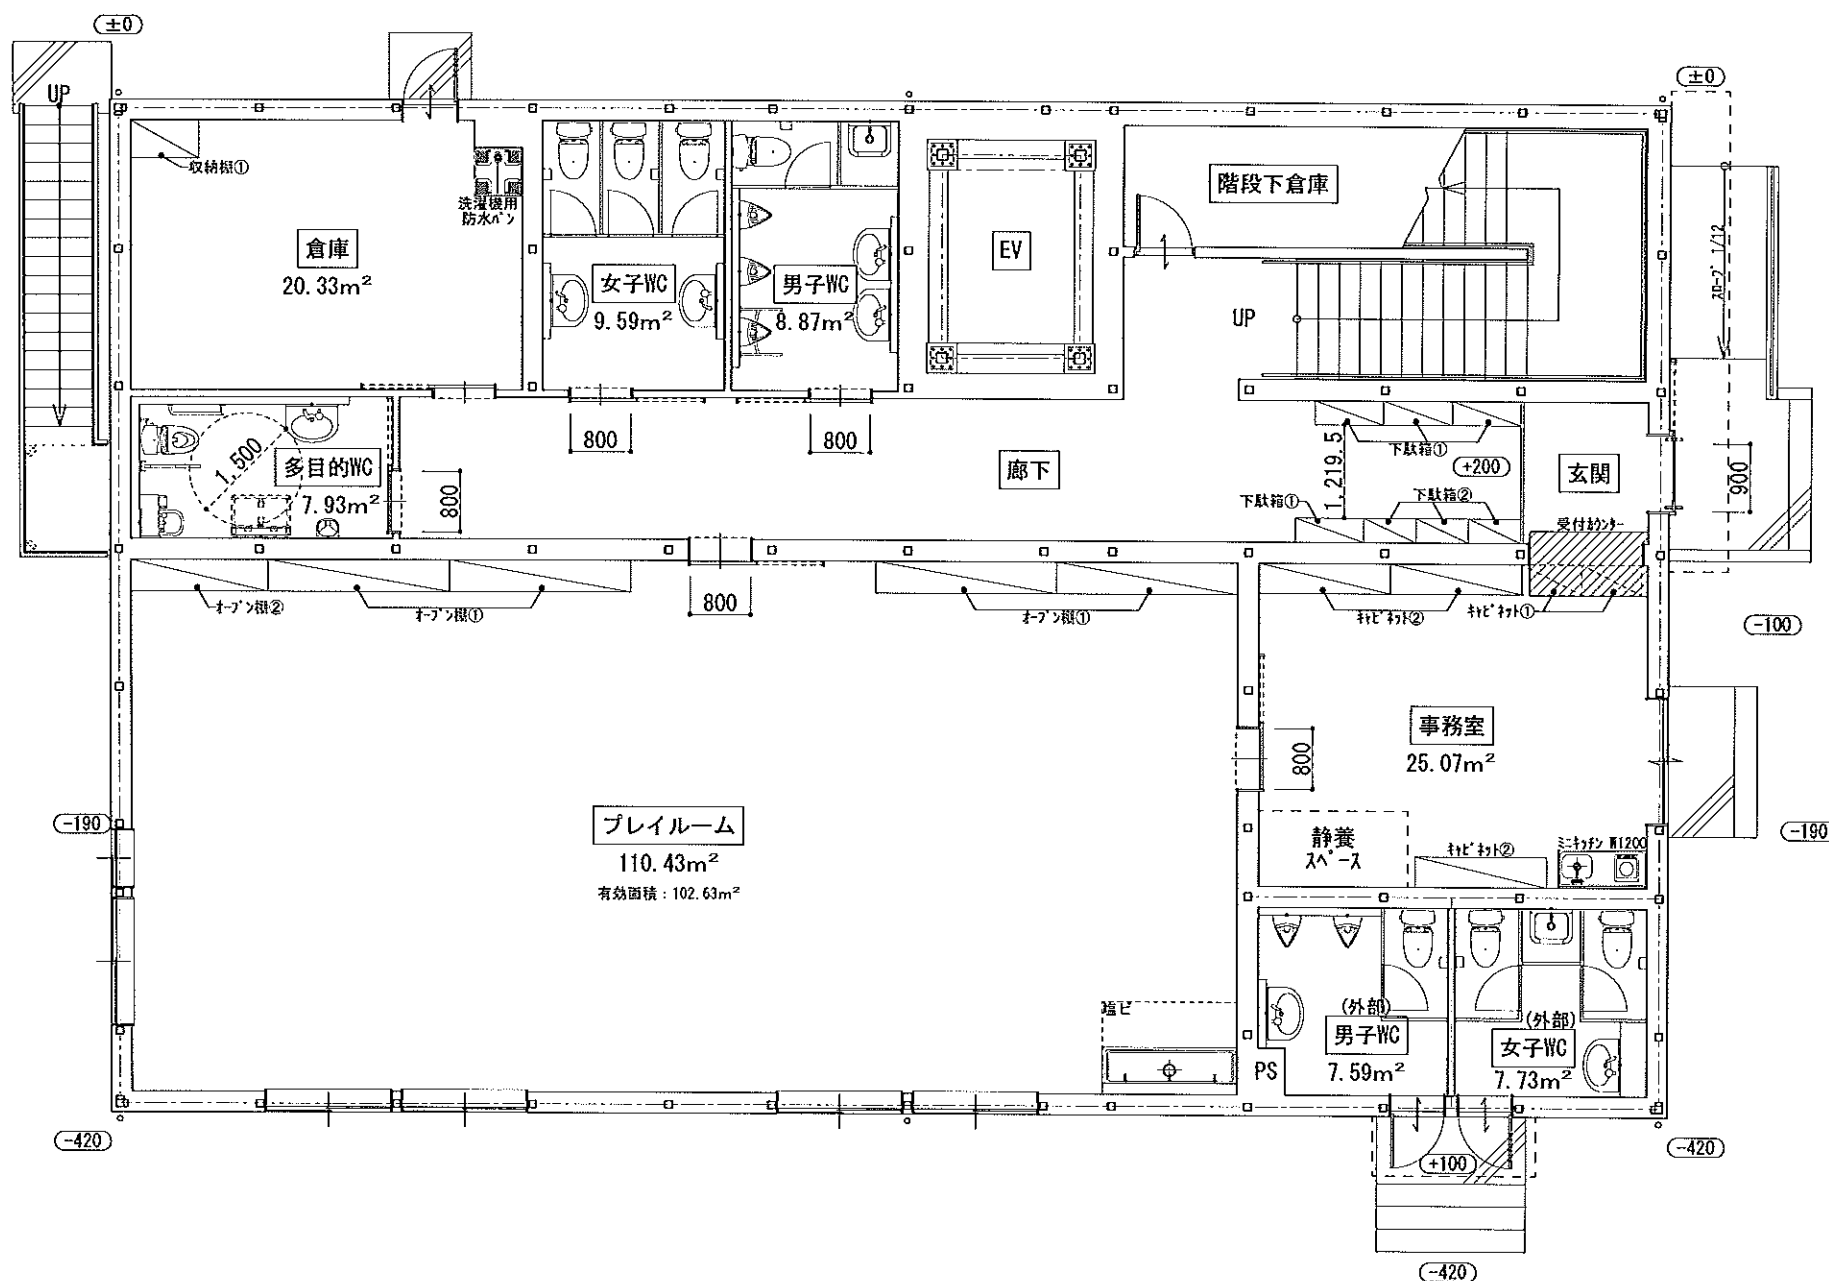
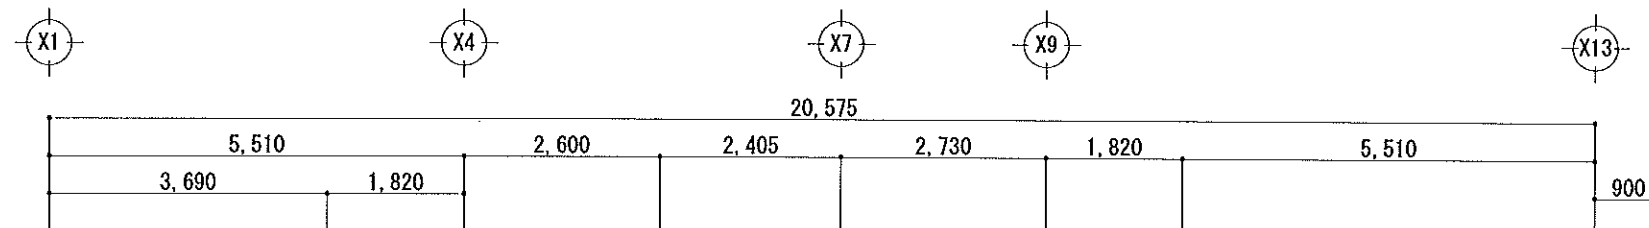
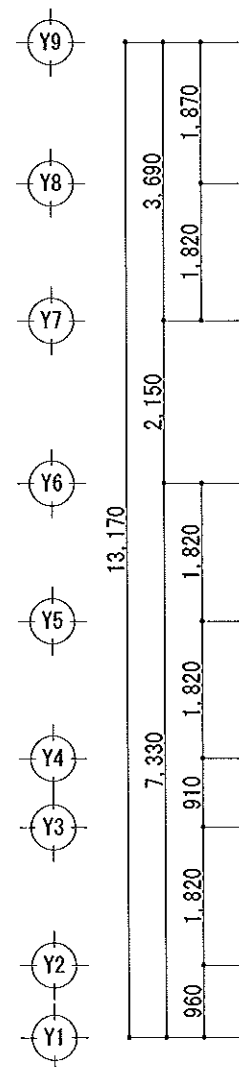
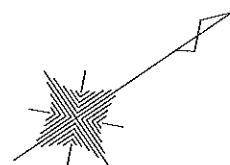
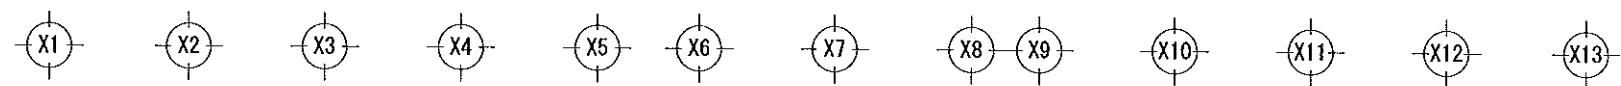
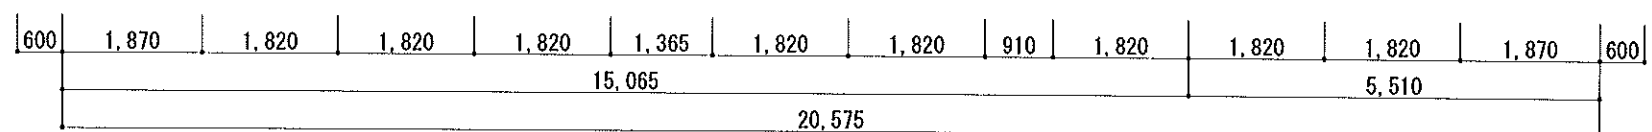
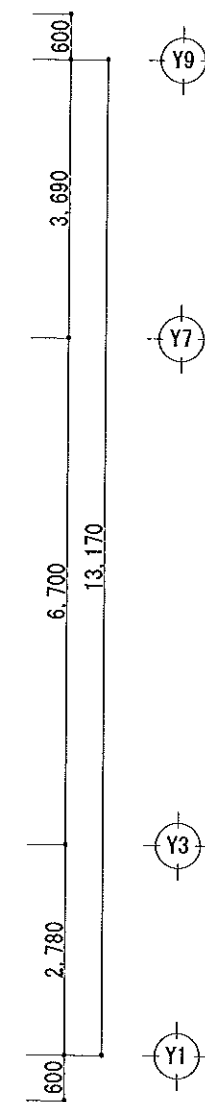
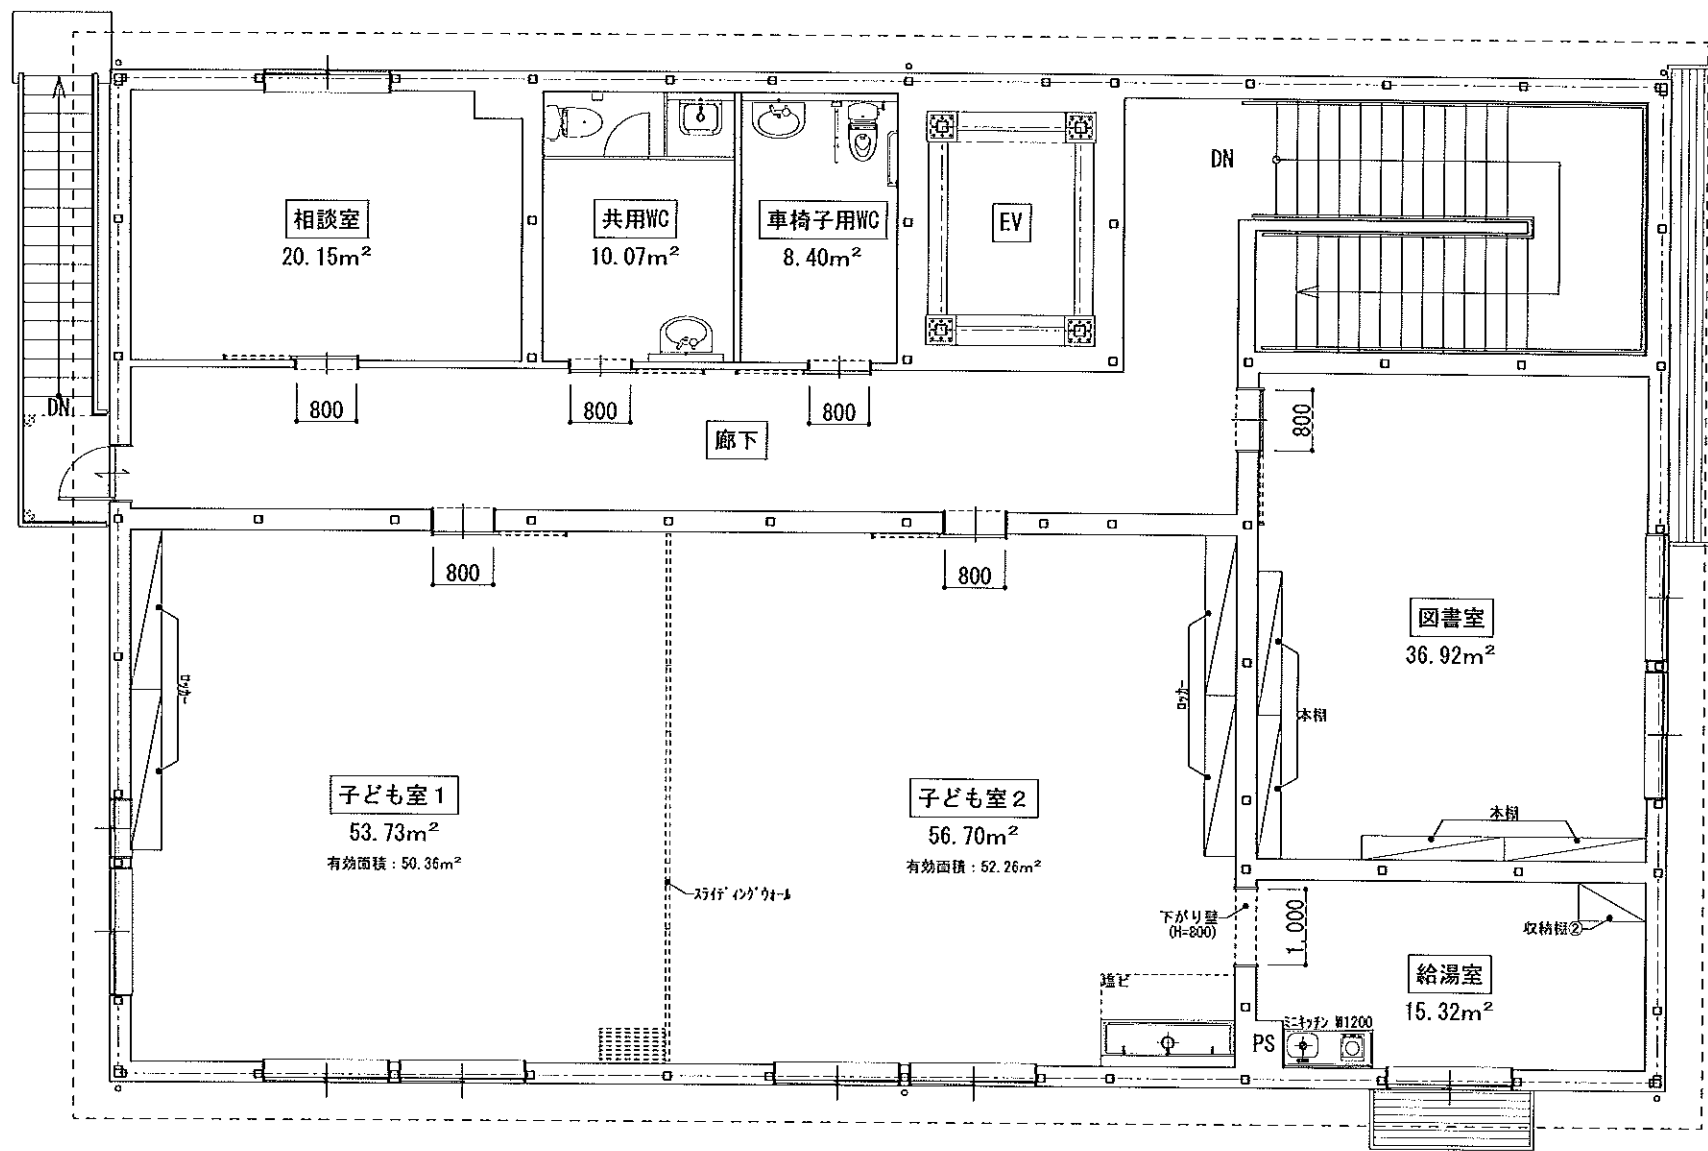
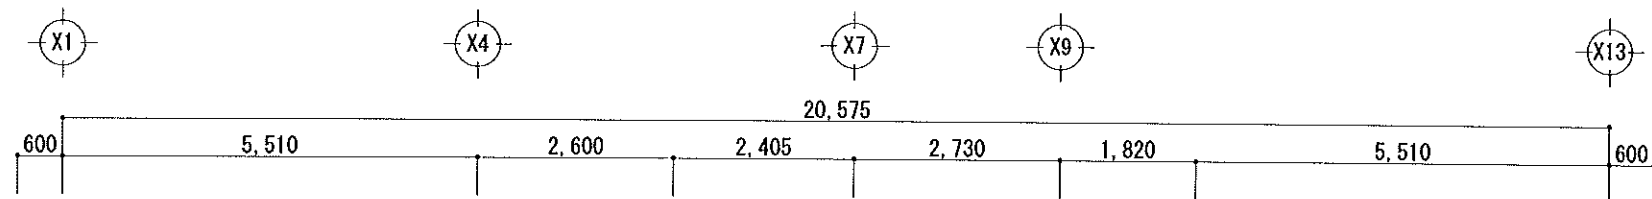
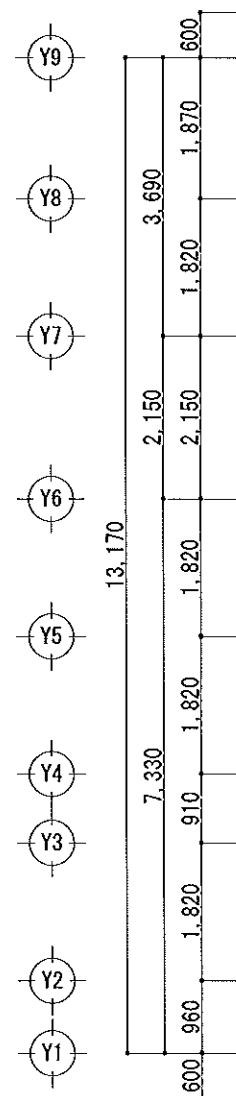


1階平面図 S=1/100

1階床面積: 270.97m²
2階床面積: 270.97m²
延べ床面積: 541.94m²
外部階段: 7.38m²
建築面積: 278.23m²

	有効幅	蹴上	踏面
内部階段	1,500	155	280
外部階段	900	200	250

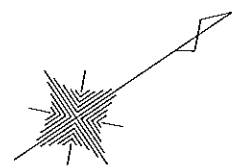

2階平面図 S=1/100