


添付資料 8

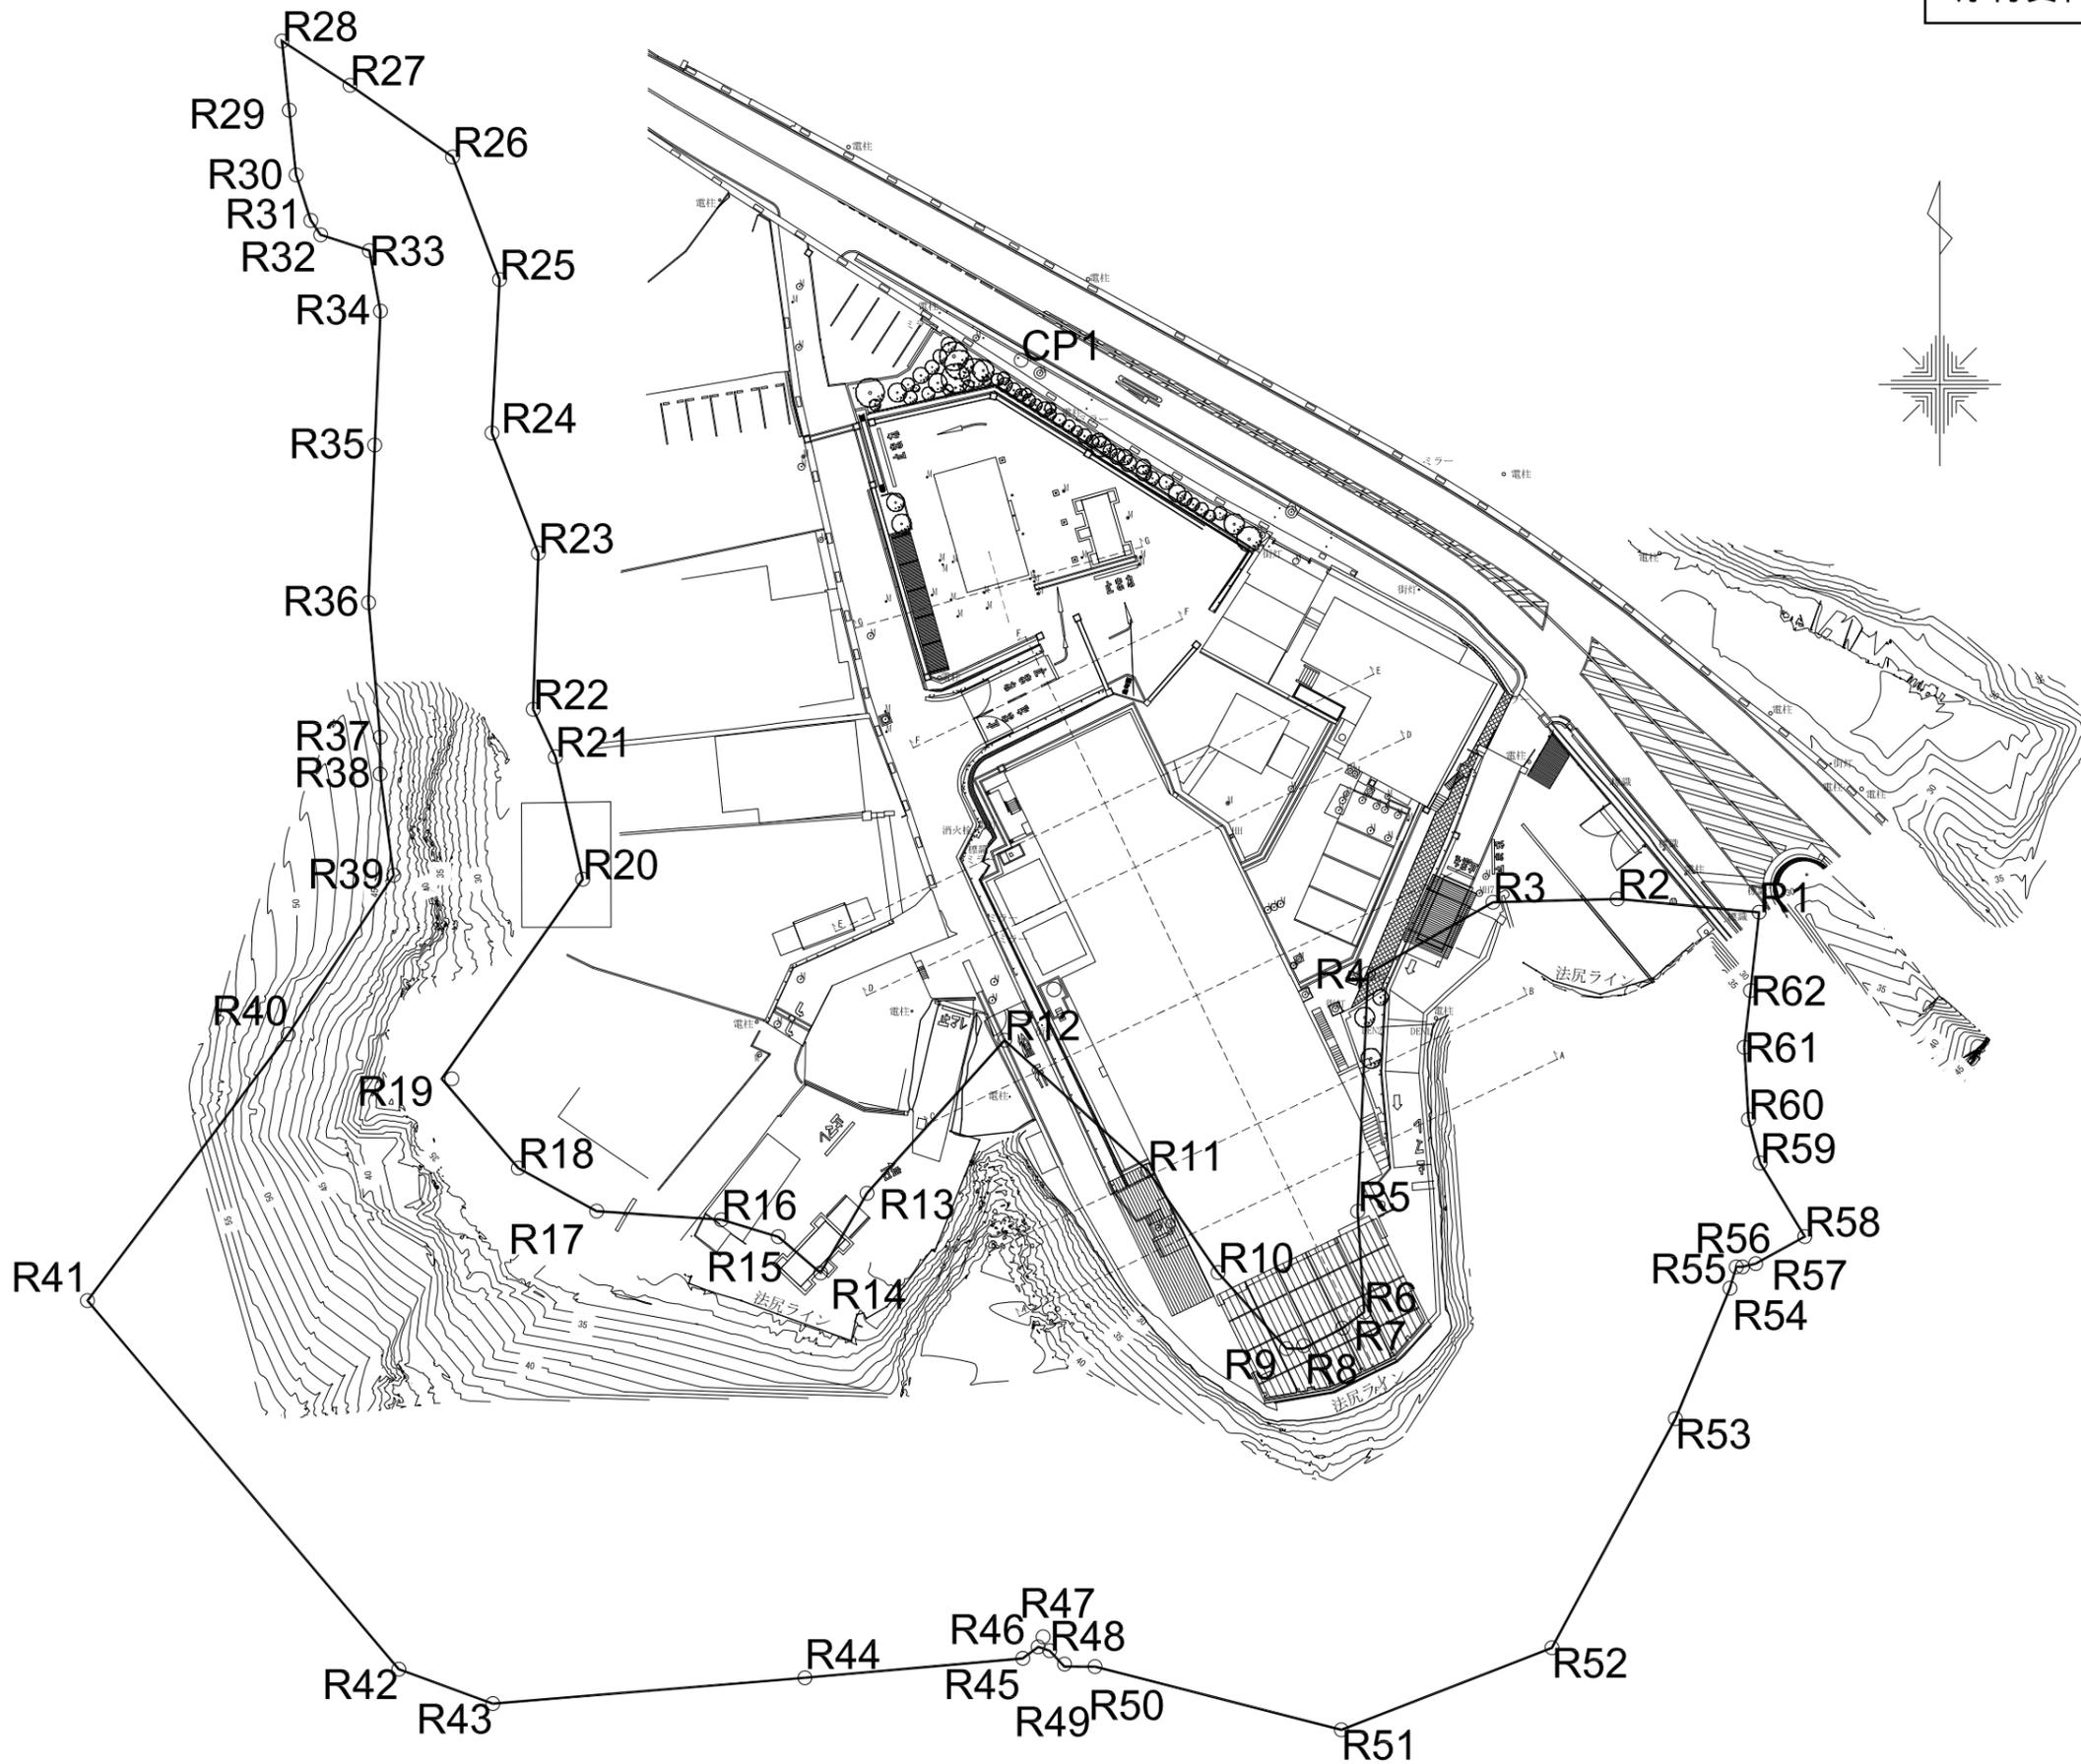

著しい危害のおそれのある土地の区域の座標

地点記号	X(m)	Y(m)	Z(m)
R1	-76725.310	-24675.960	
R2	-76723.970	-24690.230	
R3	-76724.300	-24702.750	
R4	-76731.470	-24715.340	
R5	-76755.380	-24716.370	
R6	-76765.500	-24715.710	
R7	-76767.120	-24717.880	
R8	-76768.900	-24721.800	
R9	-76769.190	-24723.530	
R10	-76761.550	-24730.420	
R11	-76751.290	-24737.500	
R12	-76738.170	-24751.910	
R13	-76753.550	-24765.760	
R14	-76761.580	-24770.420	
R15	-76757.930	-24774.700	
R16	-76756.220	-24780.430	
R17	-76755.370	-24792.970	
R18	-76751.040	-24800.850	
R19	-76742.060	-24807.540	
R20	-76721.980	-24794.370	
R21	-76709.670	-24797.120	
R22	-76704.900	-24799.360	
R23	-76689.190	-24798.840	
R24	-76677.110	-24803.510	
R25	-76661.670	-24802.740	
R26	-76649.340	-24807.470	
R27	-76642.140	-24817.790	
R28	-76637.690	-24824.650	
R29	-76644.650	-24823.910	
R30	-76651.150	-24823.220	
R31	-76655.730	-24821.740	
R32	-76657.180	-24820.750	
R33	-76658.770	-24815.850	
R34	-76664.850	-24814.730	
R35	-76678.320	-24815.300	
R36	-76694.160	-24815.930	
R37	-76707.700	-24814.760	
R38	-76711.400	-24814.770	
R39	-76721.590	-24813.400	
R40	-76737.560	-24824.010	
R41	-76764.360	-24844.220	
R42	-76801.430	-24812.890	
R43	-76804.890	-24803.420	
R44	-76802.290	-24772.010	
R45	-76800.340	-24750.070	
R46	-76799.180	-24748.530	
R47	-76798.170	-24748.030	
R48	-76799.560	-24747.380	
R49	-76800.910	-24745.880	
R50	-76801.170	-24742.810	
R51	-76807.520	-24718.010	
R52	-76799.270	-24696.810	
R53	-76776.240	-24684.380	
R54	-76763.110	-24678.890	
R55	-76760.960	-24678.260	
R56	-76760.960	-24677.640	
R57	-76760.640	-24676.300	
R58	-76757.910	-24671.360	
R59	-76750.520	-24675.860	
R60	-76746.130	-24677.020	
R61	-76738.880	-24677.450	
R62	-76733.180	-24676.820	
CP1	-76669.780	-24750.230	22.780
CP2	-76612.350	-24837.070	17.530

作業名称	鎌倉市名越中継施設整備発注支援等業務委託									
図面名称	名越クリーンセンター(著しい危害のおそれのある区域)									
縮尺	A3=1/700									
実施	調査	測量	主屋	出	作	日	日	日	日	日
日付	R4 年 11月23日									
整理NO	1038-002589-3									